


LAYERED BANDS






INDOOR RECIPROCAL OUTDOOR



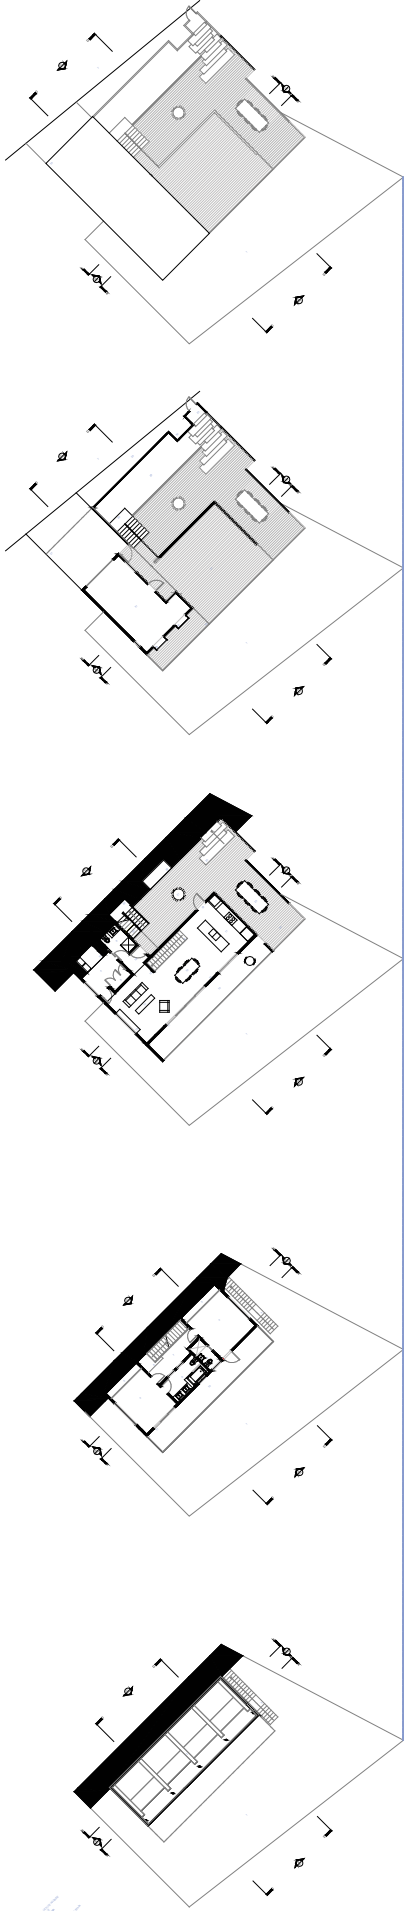


LAYERED PLANS



PROJECT  
**8171 MANNIX**

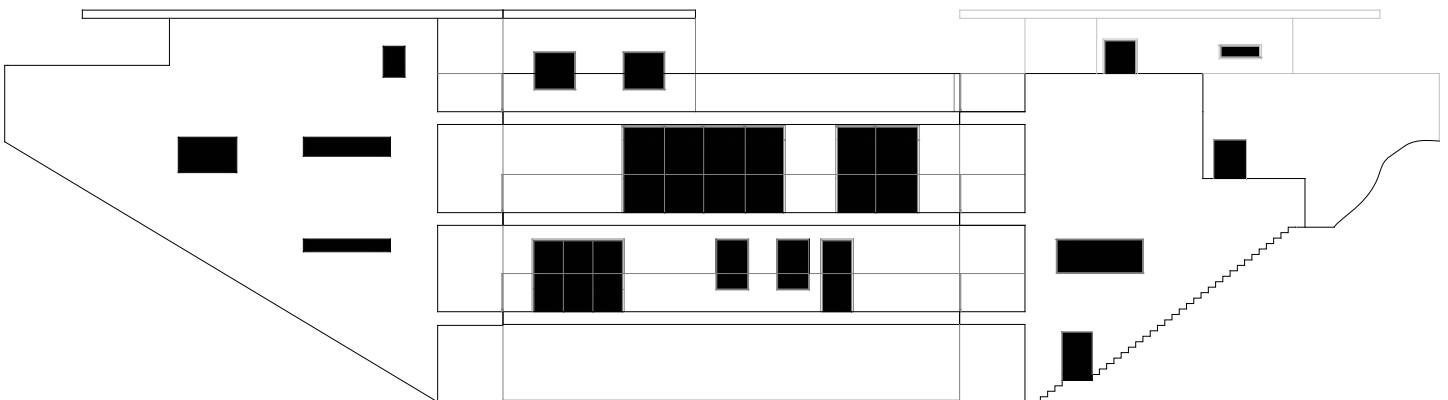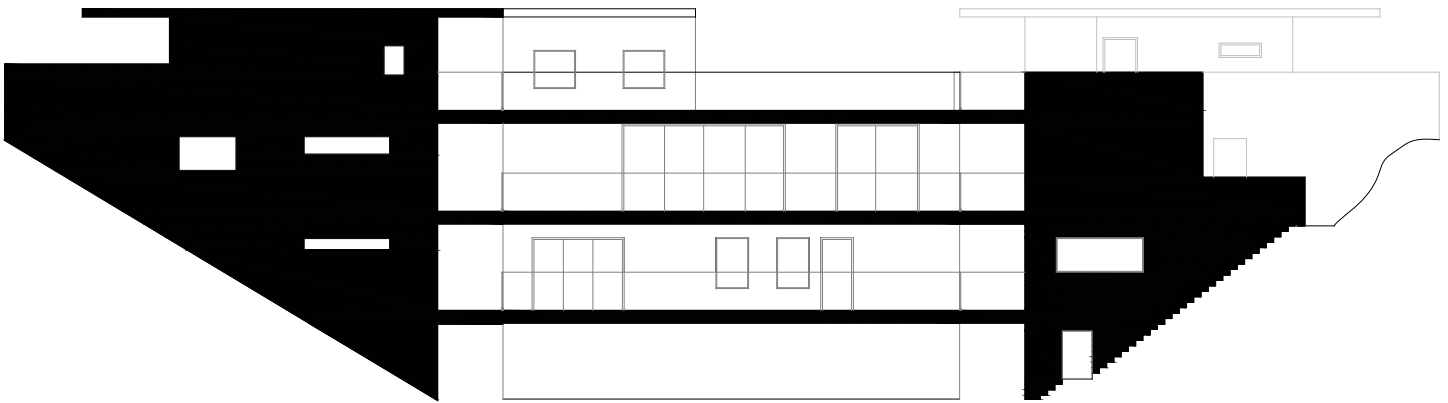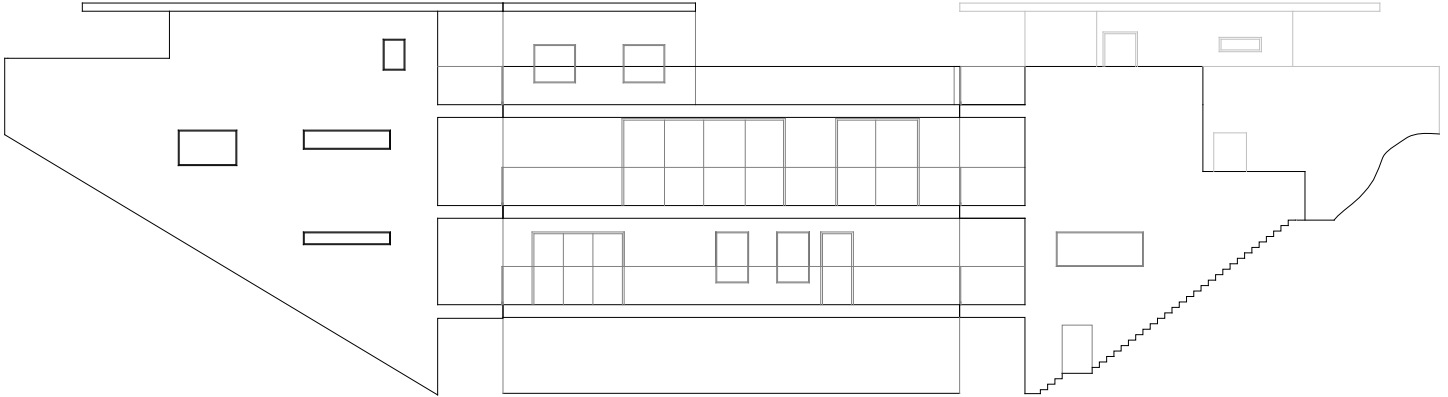

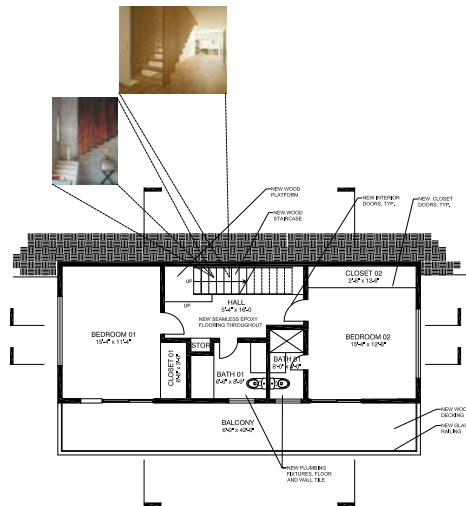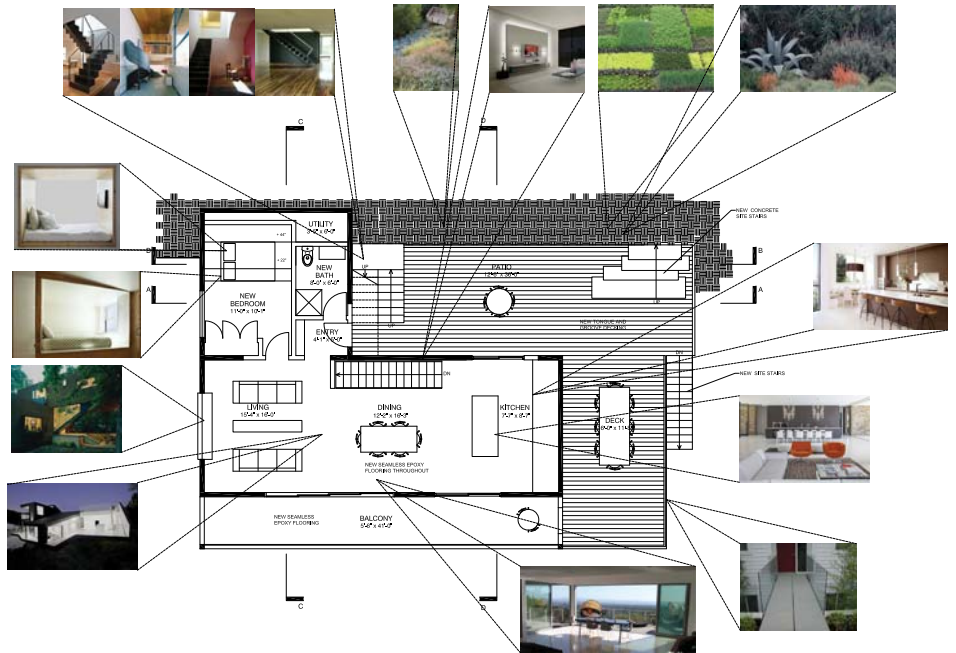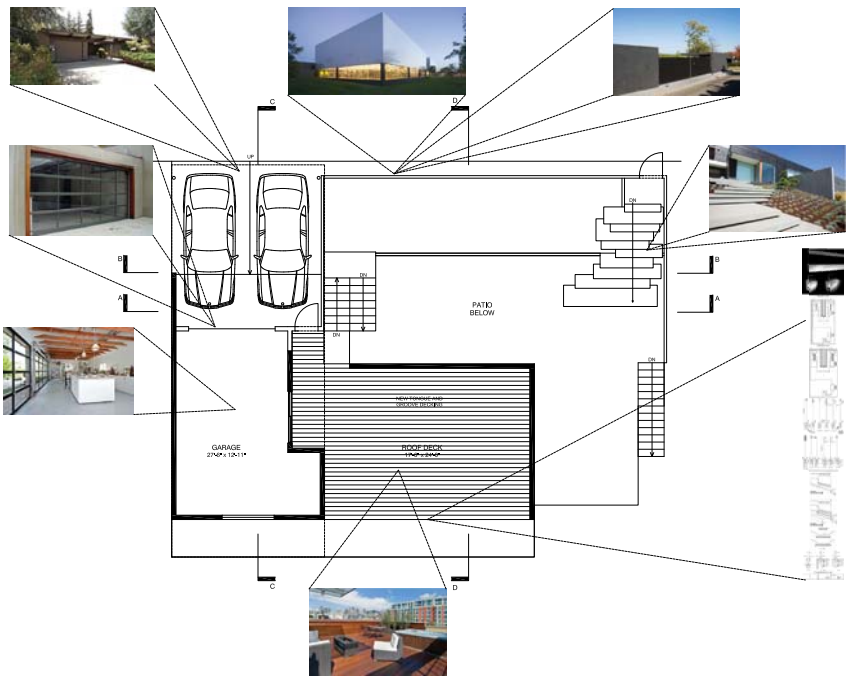



PROJECT  
**8171 MANNIX**





EXISTING



RENOVATION